




KATHERINE'S



Landing

STAGE 9A DISCLOSURE PLAN

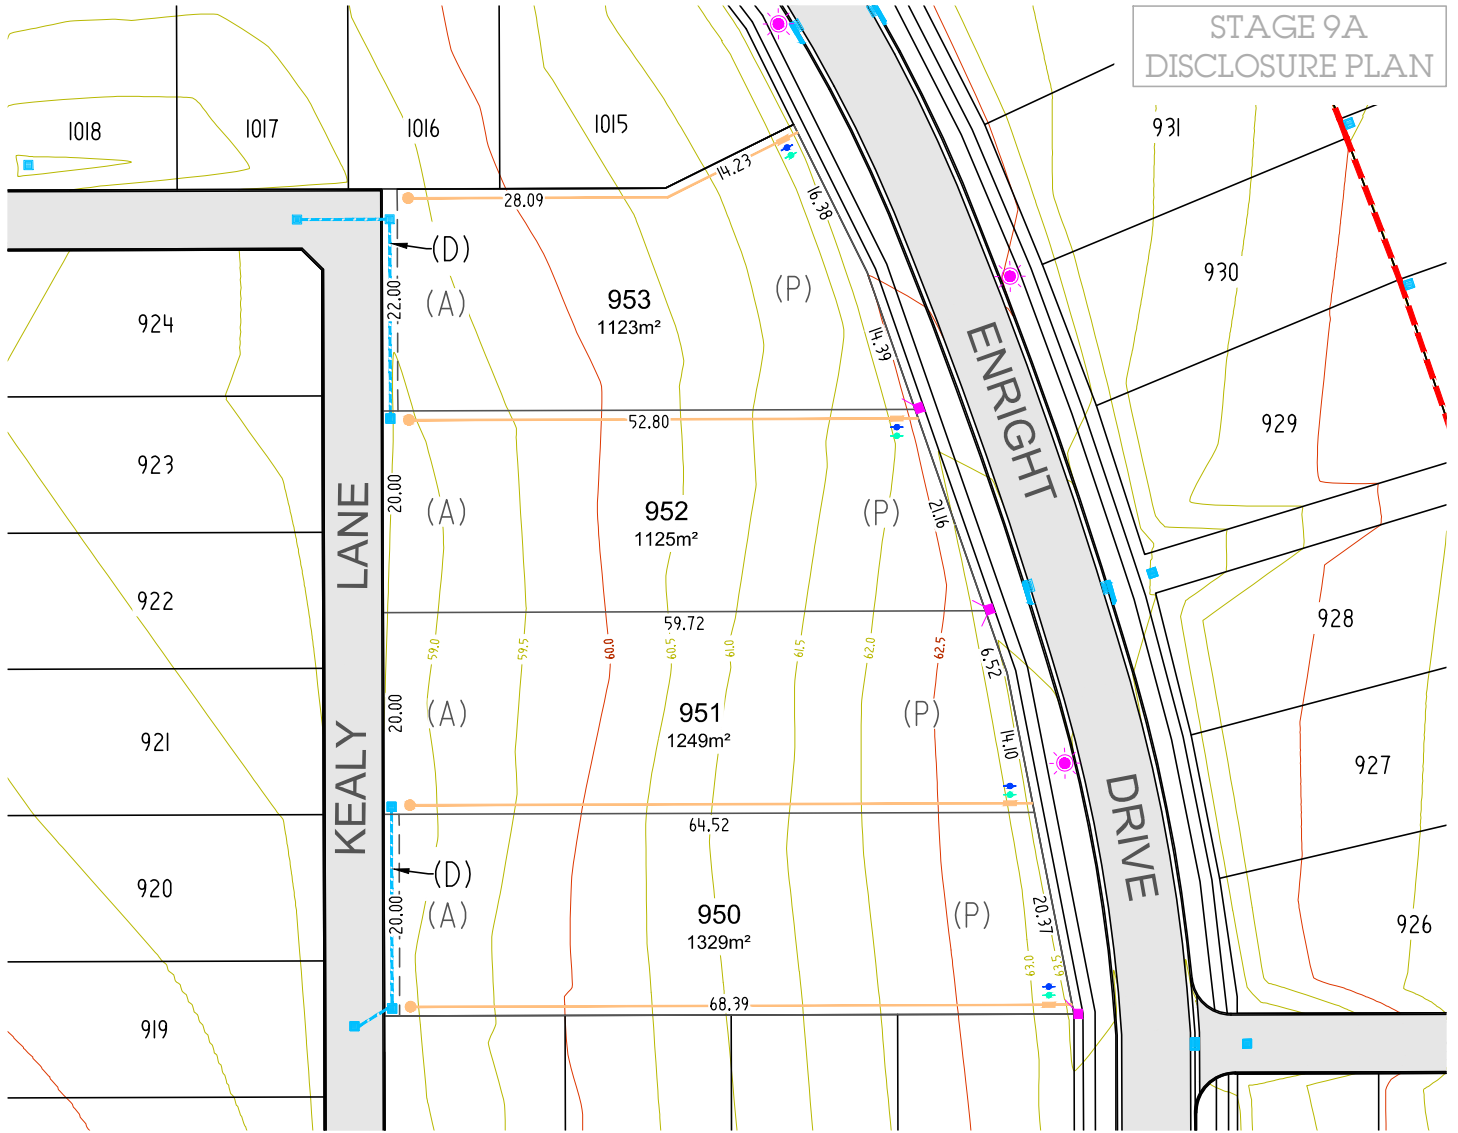

NOTES:

- CONTOURS SHOWN ARE PROPOSED FINISHED SURFACE LEVELS TO THE AUSTRALIAN HEIGHT DATUM (AHD) AT 0.5m INTERVALS.
- LEVELS AND SERVICE LOCATIONS SHOULD NOT BE RELIED UPON FOR DESIGN PURPOSES AND SHOULD BE CONFIRMED PRIOR TO HOUSE DESIGN.
- BUILDING ENVELOPE SHOWN IS SPECIFIC TO THE SUBJECT LOT TYPE. LOT TYPES ARE AS FOLLOWS:
 - 3.1. TRADITIONAL LOT TYPE: NOT ON THIS SHEET
 - 3.2. COTTAGE LOT TYPE: NOT ON THIS SHEET
 - 3.3. COUNTRY LOT TYPE: LOTS 950 - 953
 - MULTI-DWELLING LOT TYPE: NOT ON THIS SHEET
 REFER TO THE HUNTLEE DEVELOPMENT CONTROL PLAN (DCP) AND DESIGN GUIDELINES FOR FULL DETAILS OF BUILDING SETBACK REQUIREMENTS RELATING TO EACH LOT TYPE
- PLEASE REFER TO THE DCP AND/OR DESIGN GUIDELINES FOR SETBACK, SITE COVERAGE AND OTHER BUILDING CONTROLS.
- A 1M ARTICULATION ZONE CAN BE PROVIDED WITHIN FRONT SETBACK.
- BUSHFIRE RATING MAY ONLY APPLY TO PART OF THE LOT. REFER TO FULL BUSHFIRE REPORT FOR DETAILED ADVICE.
- COTTAGE LOT FENCING & MAILBOX IS INSTALLED BY HUNTLEE AS PER HUNTLEE DESIGN

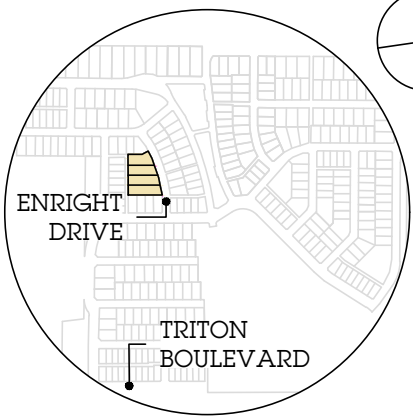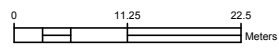

SITE MAP

SD	DM	MM	BC	PD
✓	✓	✓	✓	✓

LEGEND

- (P) PRIMARY FRONTAGE
- (D) EASEMENT FOR DRAINAGE OF WATER (15m WIDE)
- (A) OPTIONAL VEHICULAR ACCESS
- ELECTRICAL GAS AND NBN
- HOUSE SERVICE
- STREET LIGHT
- STORMWATER PITS
- WATER METER (DRINKING)
- WATER METER (RECYCLED)
- SEWER PIT
- PROPOSED RETAINING WALL
- COTTAGE LOT FENCING & MAILBOX (INSTALLED BY HUNTLEE)

BUSHFIRE RATINGS (BAL)

125	19	29	40	FZ
-----	----	----	----	----



ALL DIMENSIONS AND AREAS ARE SUBJECT TO SURVEY. THE PARTICULARS ON THIS BROCHURE ARE SUPPLIED FOR INFORMATION ONLY AND SHOULD NOT BE TAKEN AS A REPRESENTATION IN ANY RESPECT ON THE PART OF THE VENDOR OR ITS AGENT.

